
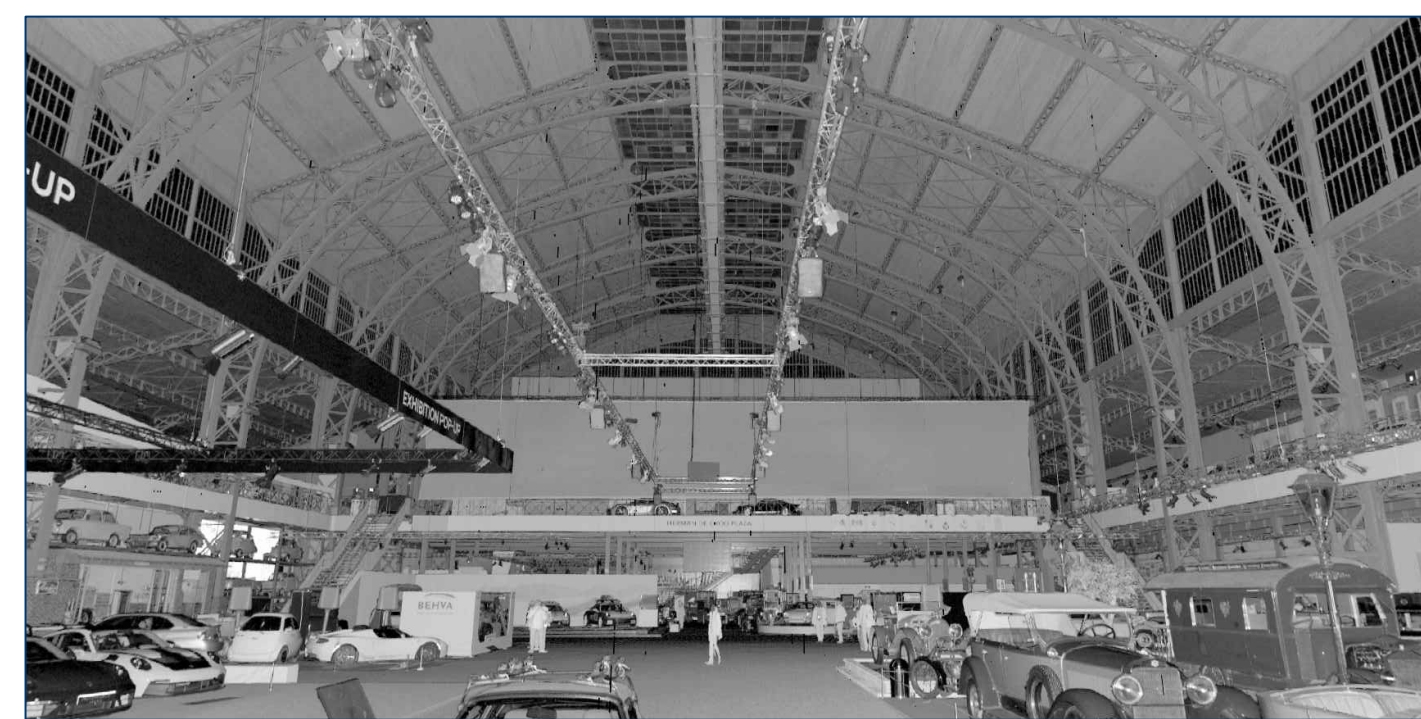


Zone Minerva - Mahy - Minerva - Febiac - Hall - Accueil

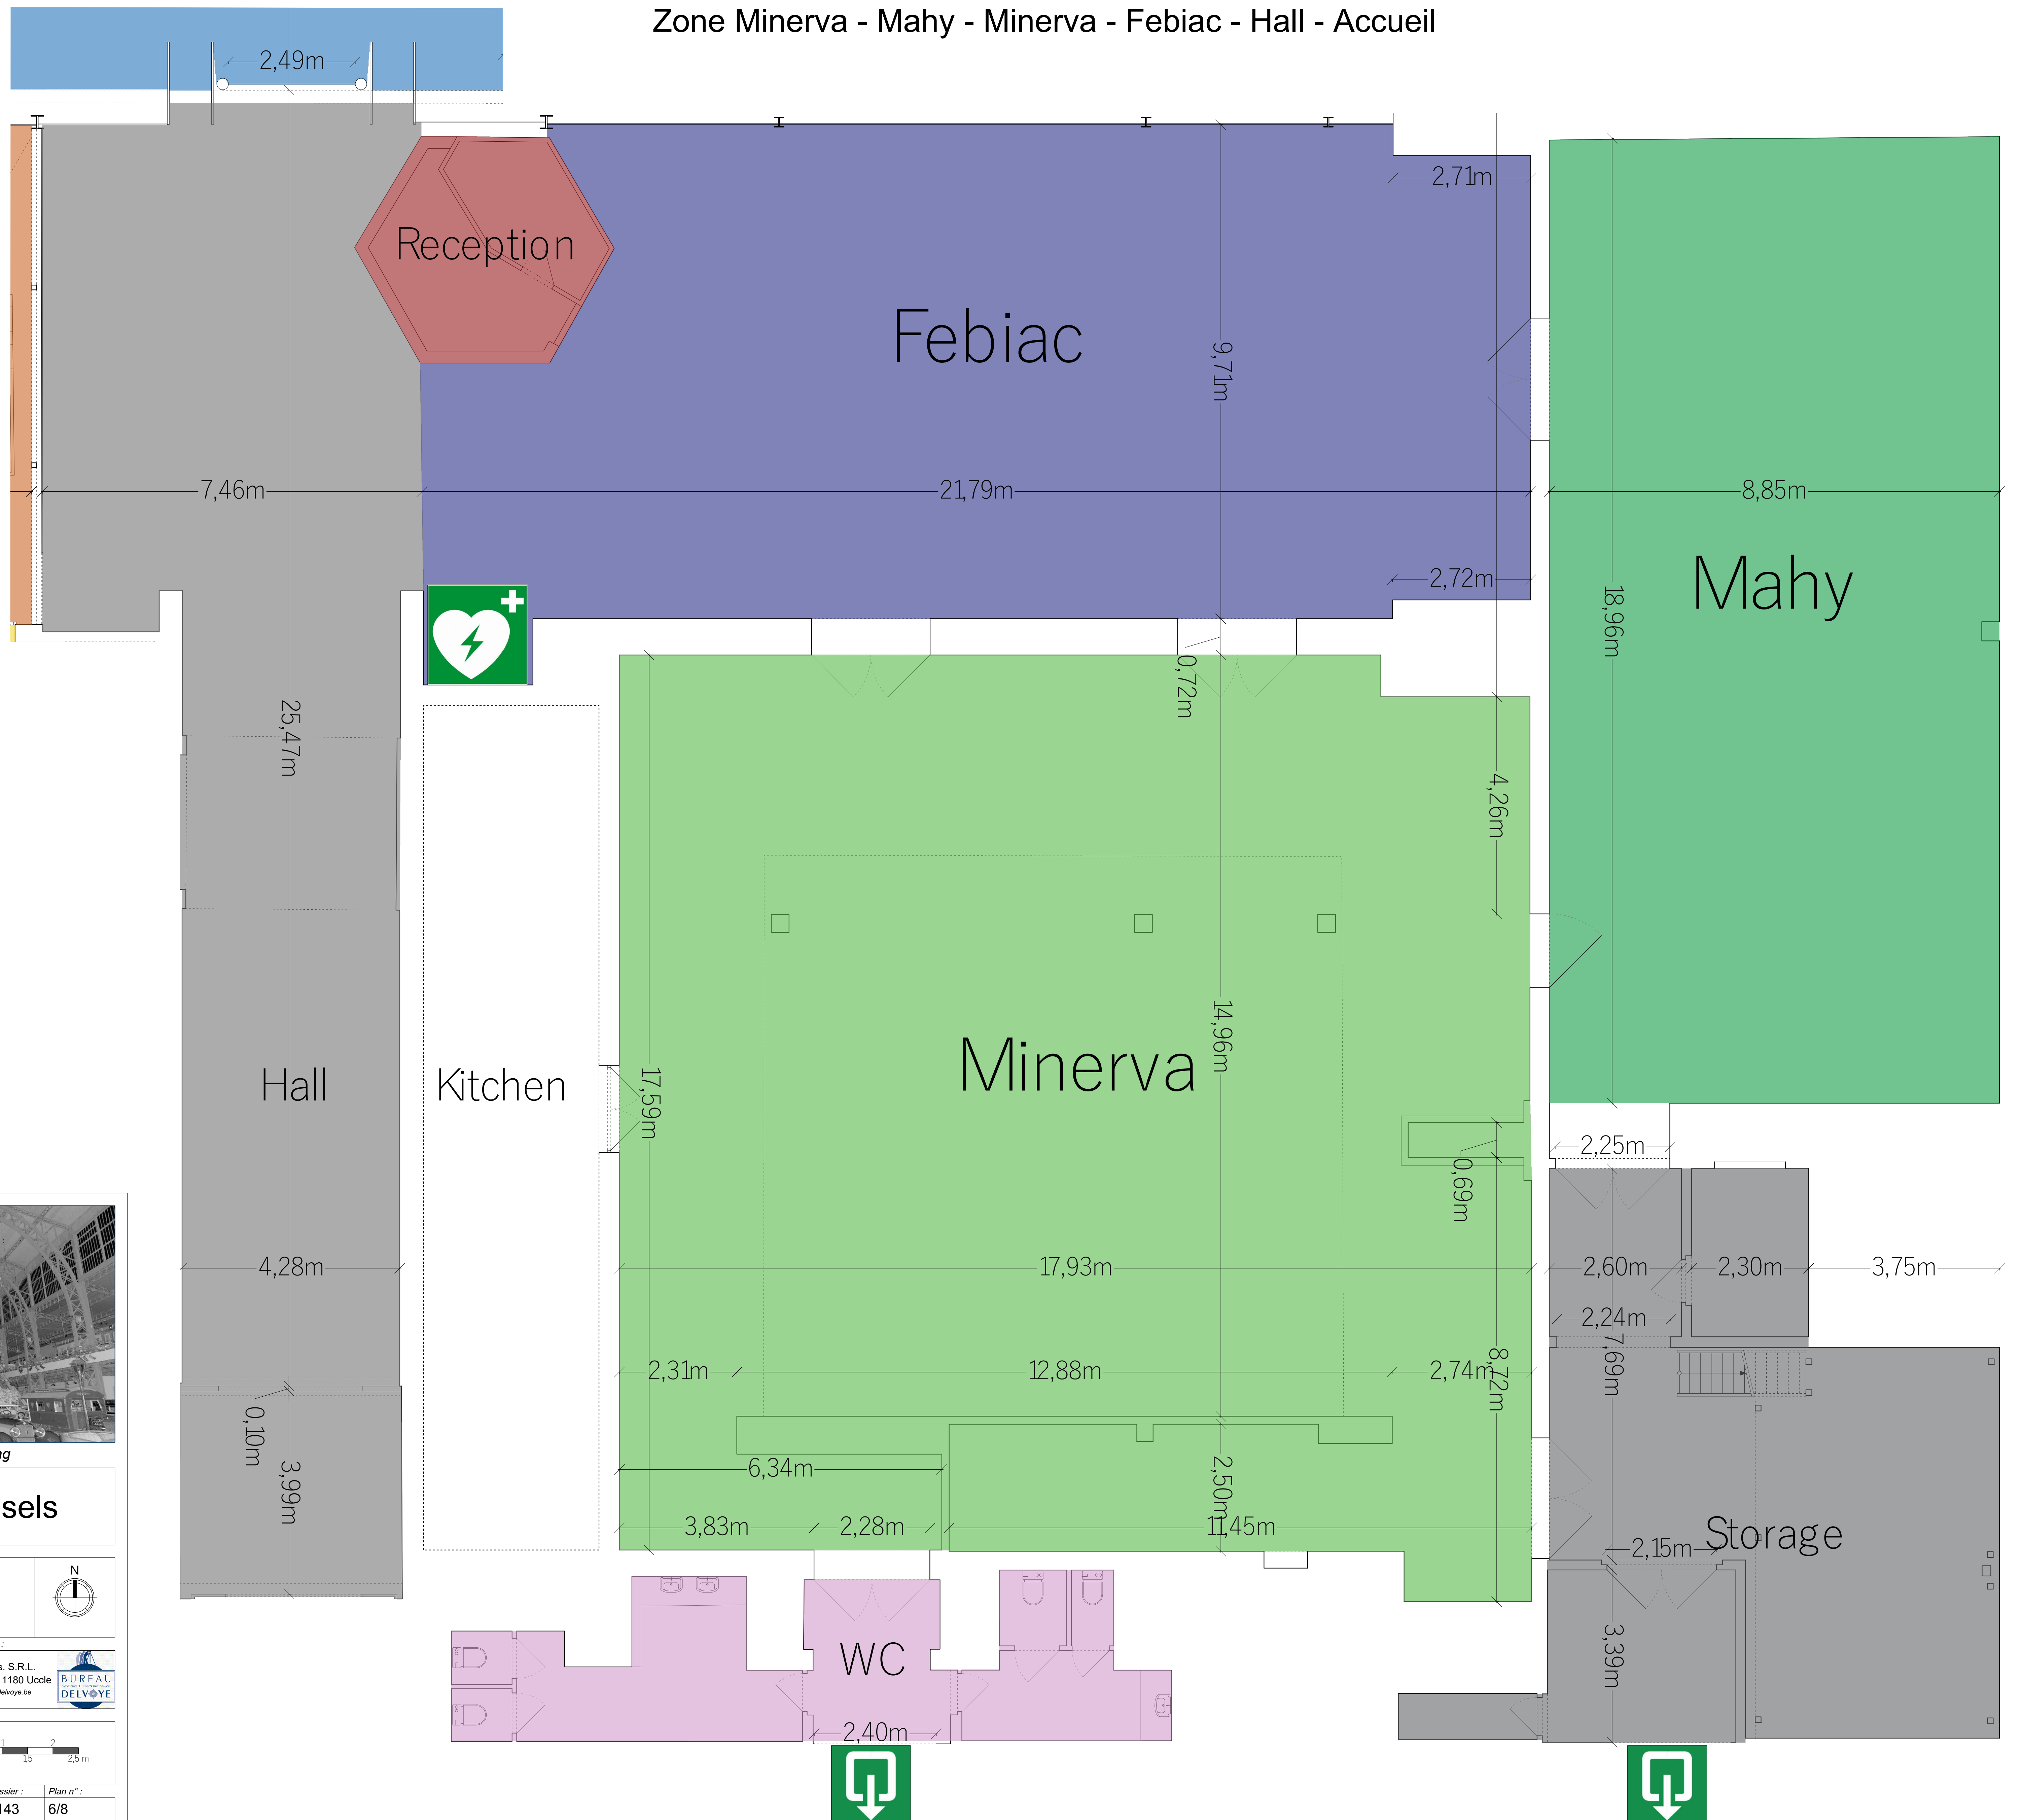


Mission de relevé / Missie van opmeting

**AUTOWORLD Brussels**

Adresse / Adres:

Parc du Cinquantenaire 11 Jubelpark - 1000 Brussels

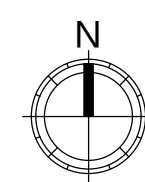

Demandeur / Aanvrager:

AUTOWORLD Brussels  
+32 2 736 41 65 | www.autoworld.be  
Mathieu van der Straten - Event Manager  
m.vanderstraten@autoworld.be


Maitre d'ouvrage / Aannemer:

Bureau Delvoye et Ass. S.R.L.  
Rue Vanderkindere, 467 - 1180 Uccle  
info@delvoye.be - http://delvoye.be



Plans / Plannen:

Zone Minerva - Mahy - Minerva - Febiac - Accueil

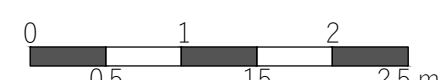

Date de début de relevé - date de fin de dessin : 11/01/2024 - 25/01/2024

Echelle / Schaal:	Date / Datum:	Dessinateurs / Tekenaars:	Dossier:	Plan n°:
1/50	25/01/2024	Kenelm Bricourt	4143	6/8